
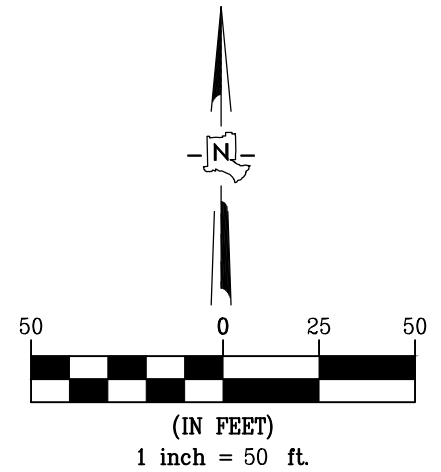


Drawing File: U:\PROJECTS\2016-1660-20TH-STREET-EXTENSION\02_CAD_DESIGN\PLANSEXHIBIT-SITE PLAN.DWG

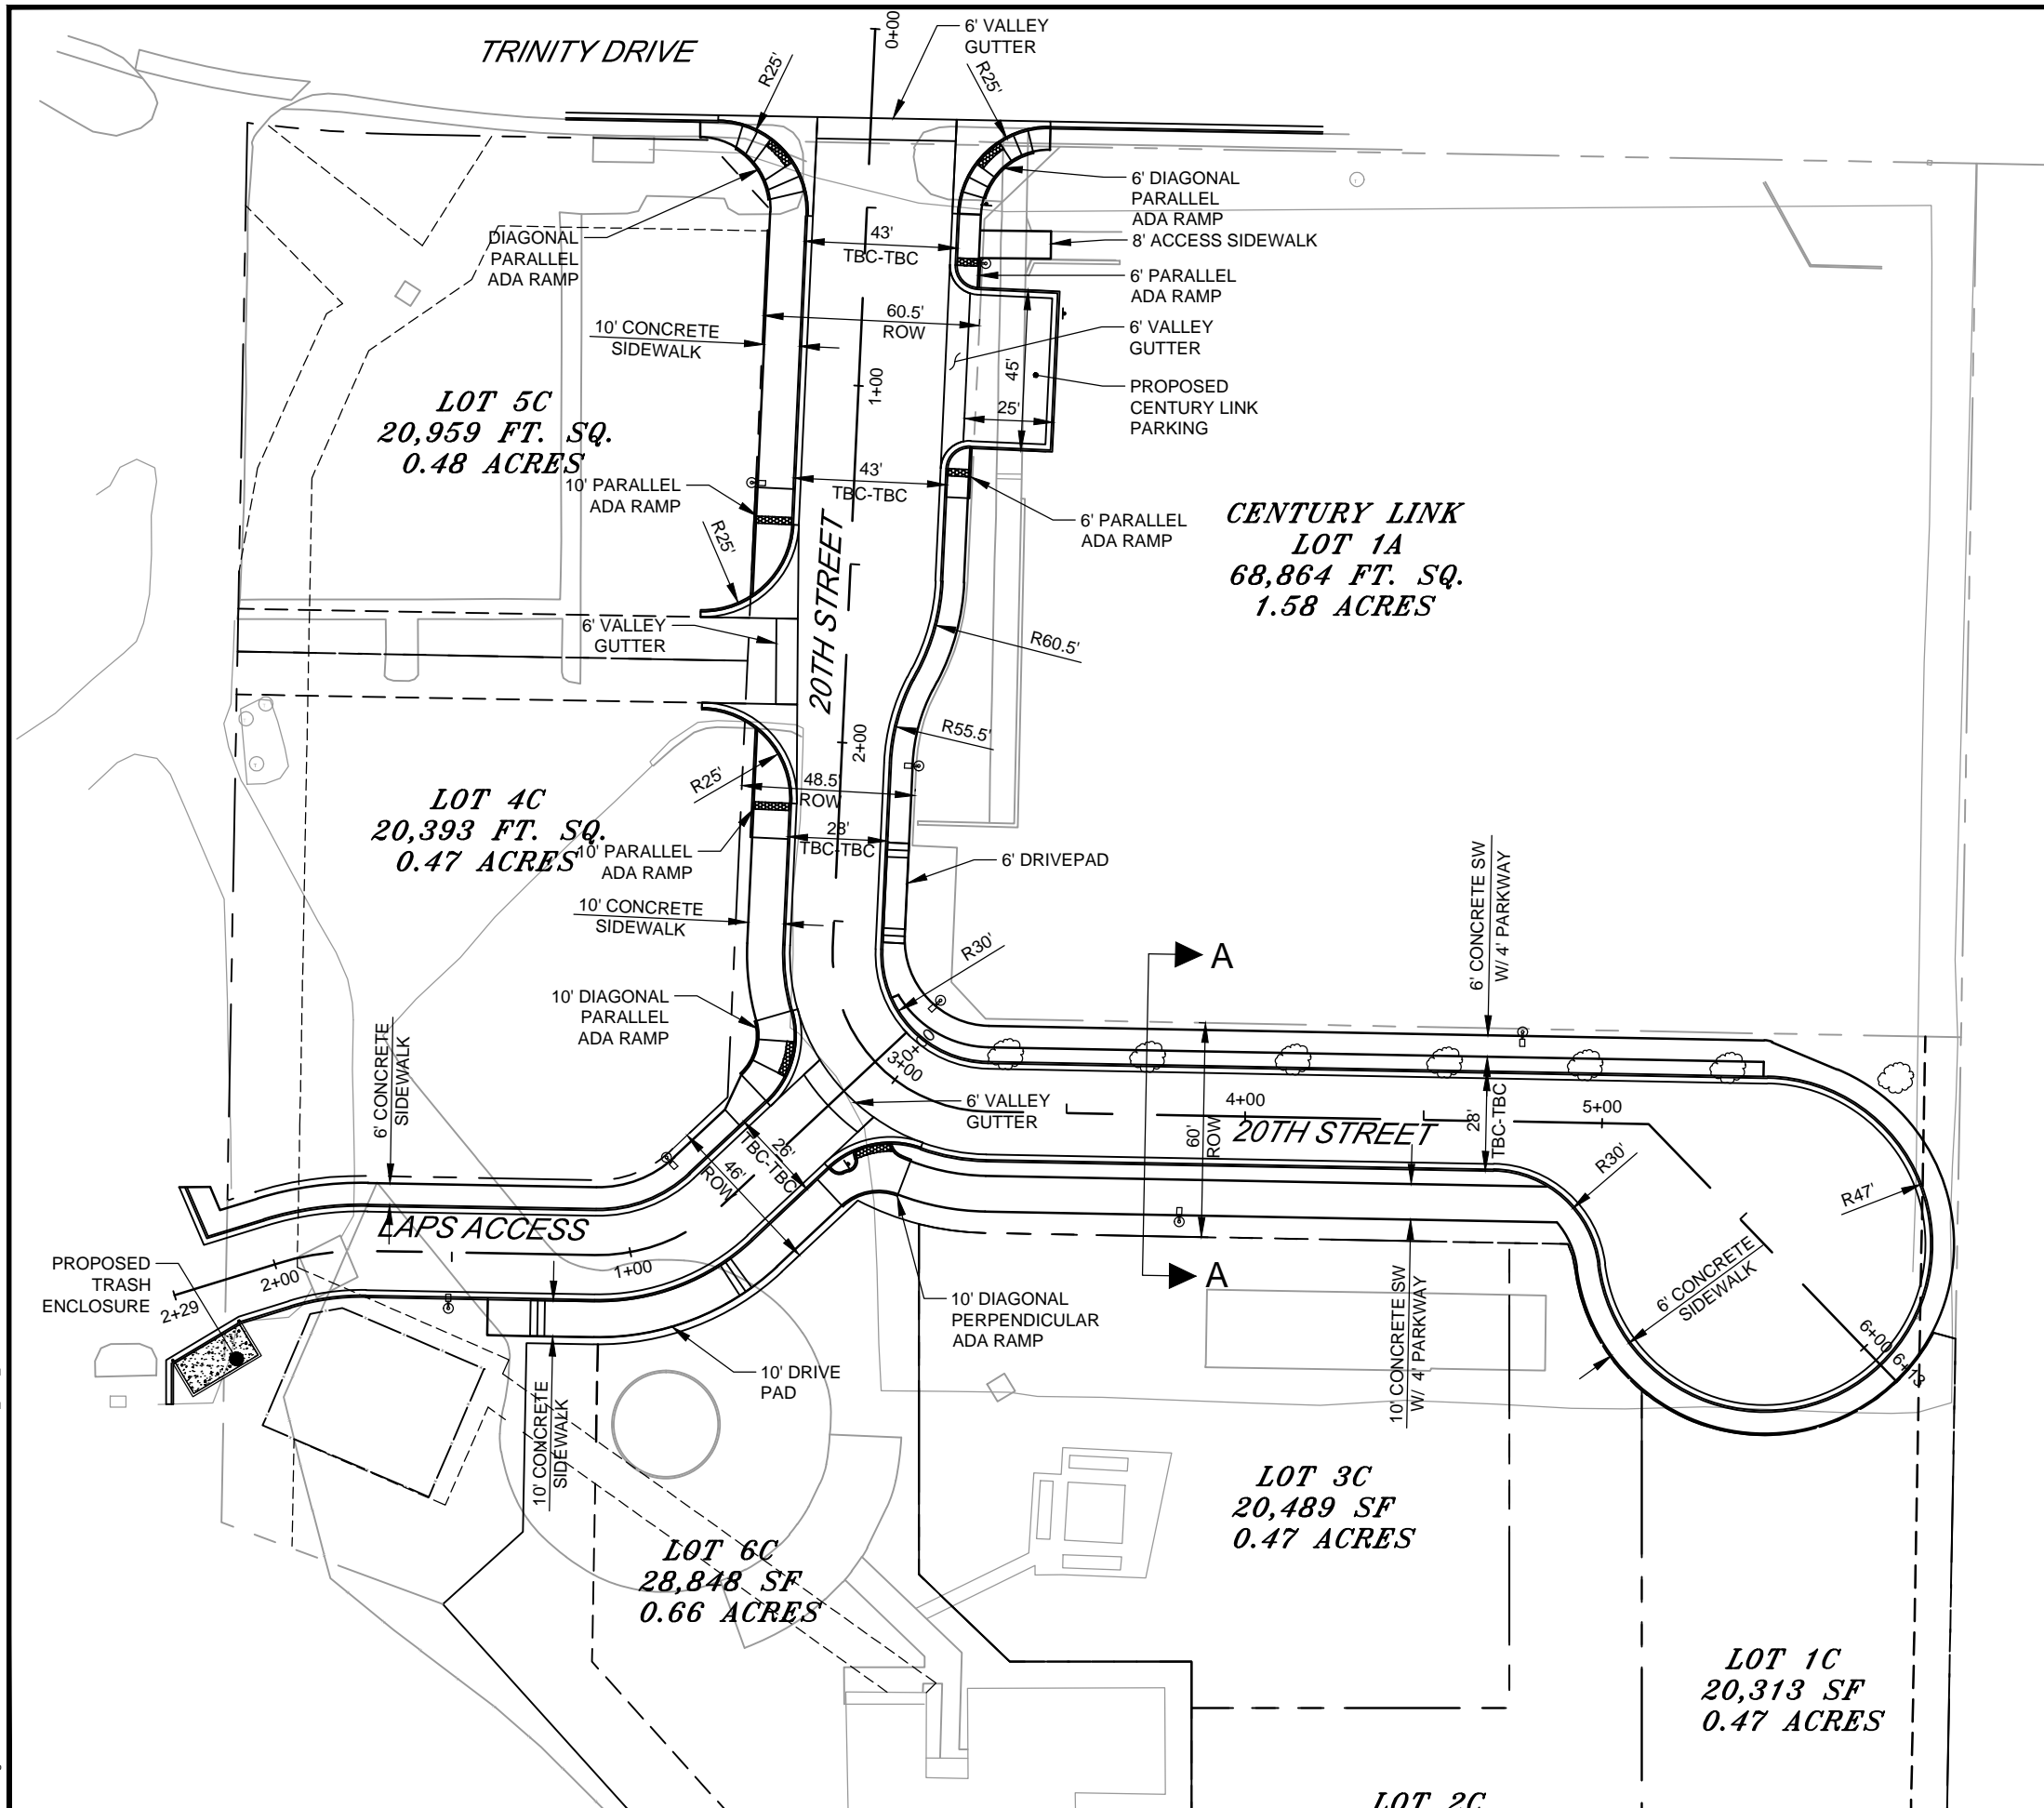

GENERAL NOTES:

1. LOCATION AND ELEVATIONS OF NEW CURB & GUTTER PLACEMENTS ARE TO BE VERIFIED DURING CONTRACTORS STAKING.
2. ADJUSTMENTS MAY BE NECESSARY TO FIT THE NEW CONDITIONS OR AS DIRECTED BY PROJECT MANAGER.
3. CONTRACTOR TO VERIFY POSITIVE DRAINAGE FLOW TO ALL STORM DRAIN INLETS DURING CONSTRUCTION STAKING.
4. ELEVATIONS DEPICTED HEREIN ARE FOR THE PROPOSED TOP BACK OF CURB AS NOTED.
5. CONTRACTOR SHALL VERIFY ELEVATIONS PRIOR TO STAKING.
6. SURVEY STAKING SHALL BE MAINTAINED THROUGHOUT THE COURSE OF CONSTRUCTION. DISCREPANCIES SHALL BE BROUGHT TO THE ATTENTION OF THE PROJECT MANAGER.
7. ALIGNMENT STATIONING SHALL BE MAINTAINED THROUGHOUT CONSTRUCTION OR AS DIRECTED BY PROJECT MANAGER.

NO.	REVISION DESCRIPTION
1	
2	
3	
4	
5	

DESIGNED BY:	B.A.
DRAWN BY:	B.A.
APPROVED BY:	E.B.M.
DATE:	APRIL 9, 2017
SCALE:	1:50

**20TH STREET EXTENSION
IMPROVEMENTS
GEOMETRY PLAN**




INCORPORATED COUNTY
OF LOS ALAMOS
PUBLIC WORKS DEPARTMENT
1000 CENTRAL AVE., SUITE 160
LOS ALAMOS, NEW MEXICO 87544
(505) 662-8150 FAX: (505) 662-8109




SHEET
2-16

Drawing File: U:\PROJECTS\2016-1660-20TH-STREET-EXTENSION\02_CAD_DESIGN\PLANS\2-1-3-TYPICAL_SECTIONS.DWG

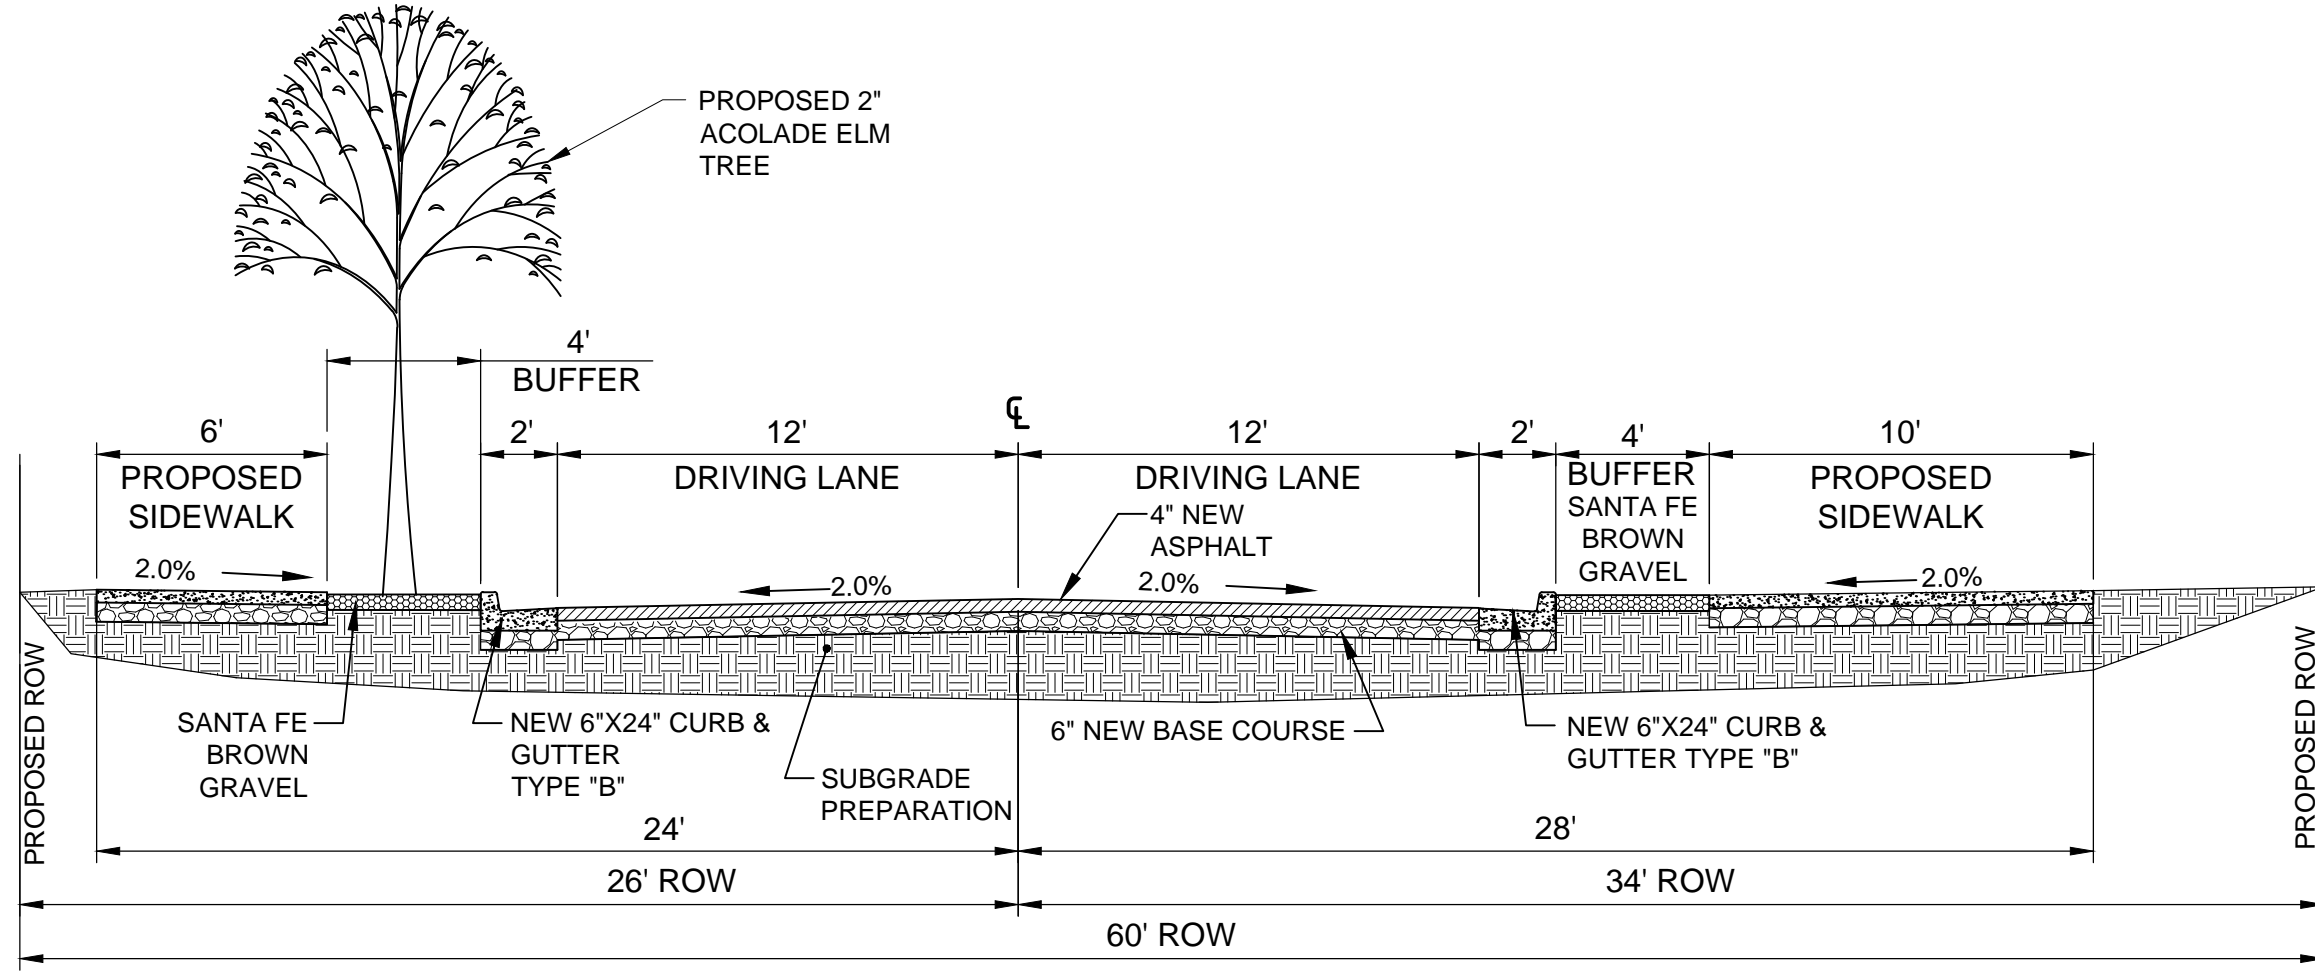

**PROPOSED 20TH STREET SECTION
SECTION A-A**

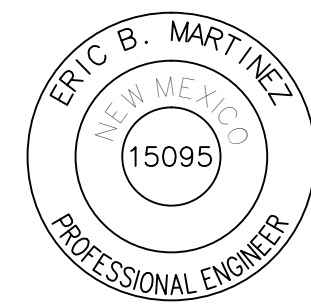

NO.	REVISION DESCRIPTION
1	
2	
3	
4	
5	

DESIGNED BY:	B.A.
DRAWN BY:	B.A.
APPROVED BY:	E.B.M.
DATE:	APRIL 9, 2017
SCALE:	1:50


**20TH STREET EXTENSION
IMPROVEMENTS
TYPICAL SECTIONS**




INCORPORATED COUNTY
OF LOS ALAMOS
PUBLIC WORKS DEPARTMENT
1000 CENTRAL AVE. SUITE 160
LOS ALAMOS, NEW MEXICO 87544
(505) 662-8150 FAX: (505) 662-8109

SHEET
2-2

Drawing File: U:\PROJECTS\2016-1660-20TH-STREET-EXTENSION\02_CAD_DESIGN\PLANS\2-1-3-TYPICAL_SECTIONS.DWG

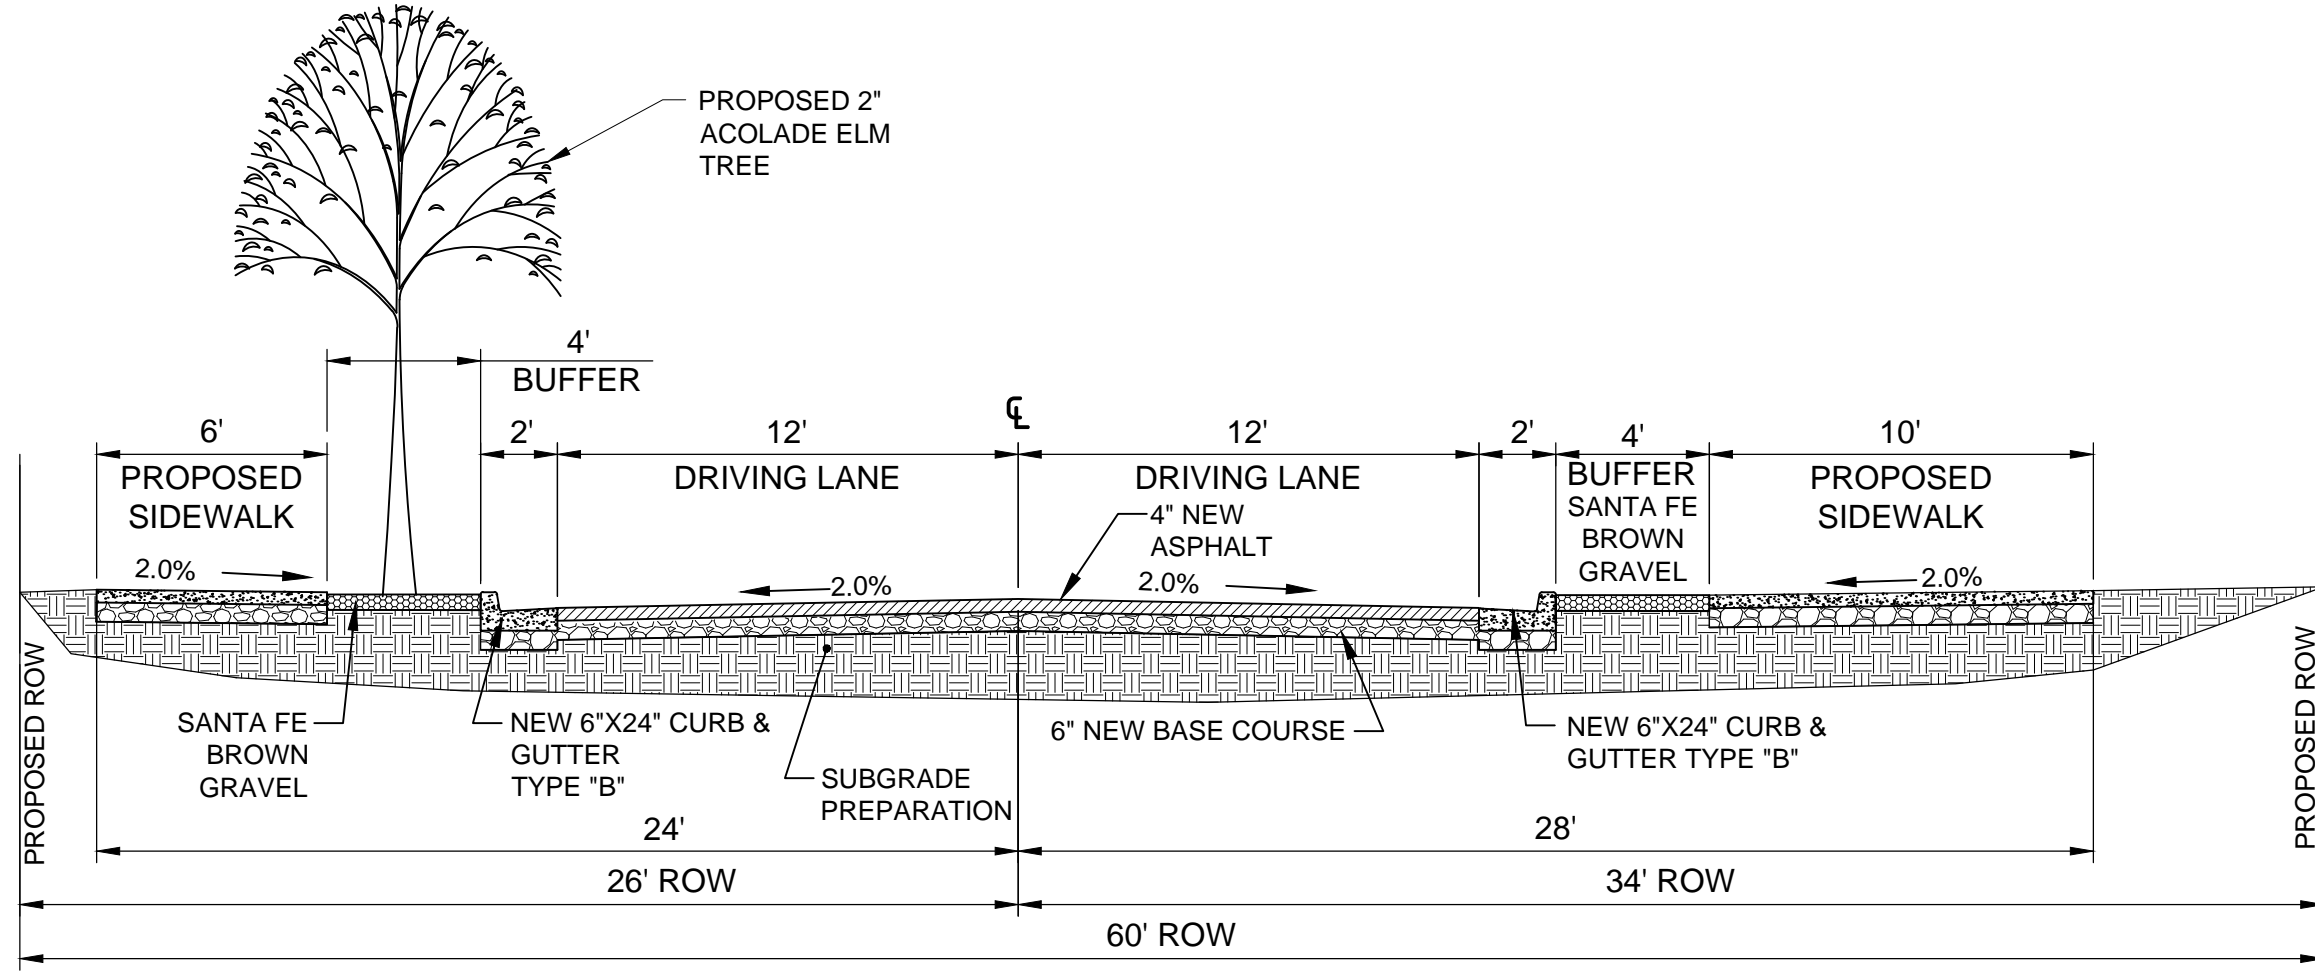

**PROPOSED 20TH STREET SECTION
SECTION A-A**

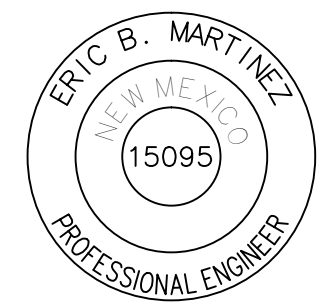

NO.	REVISION DESCRIPTION
1	
2	
3	
4	
5	

DESIGNED BY: B.A.
 DRAWN BY: B.A.
 APPROVED BY: E.B.M.
 DATE: APRIL 9, 2017
 SCALE: 1:50

**20TH STREET EXTENSION
IMPROVEMENTS
TYPICAL SECTIONS**



INCORPORATED COUNTY
OF LOS ALAMOS
 PUBLIC WORKS DEPARTMENT
 1000 CENTRAL AVE. SUITE 160
 LOS ALAMOS, NEW MEXICO 87544
 (505) 662-8150 FAX: (505) 662-8109

SHEET
2-2