
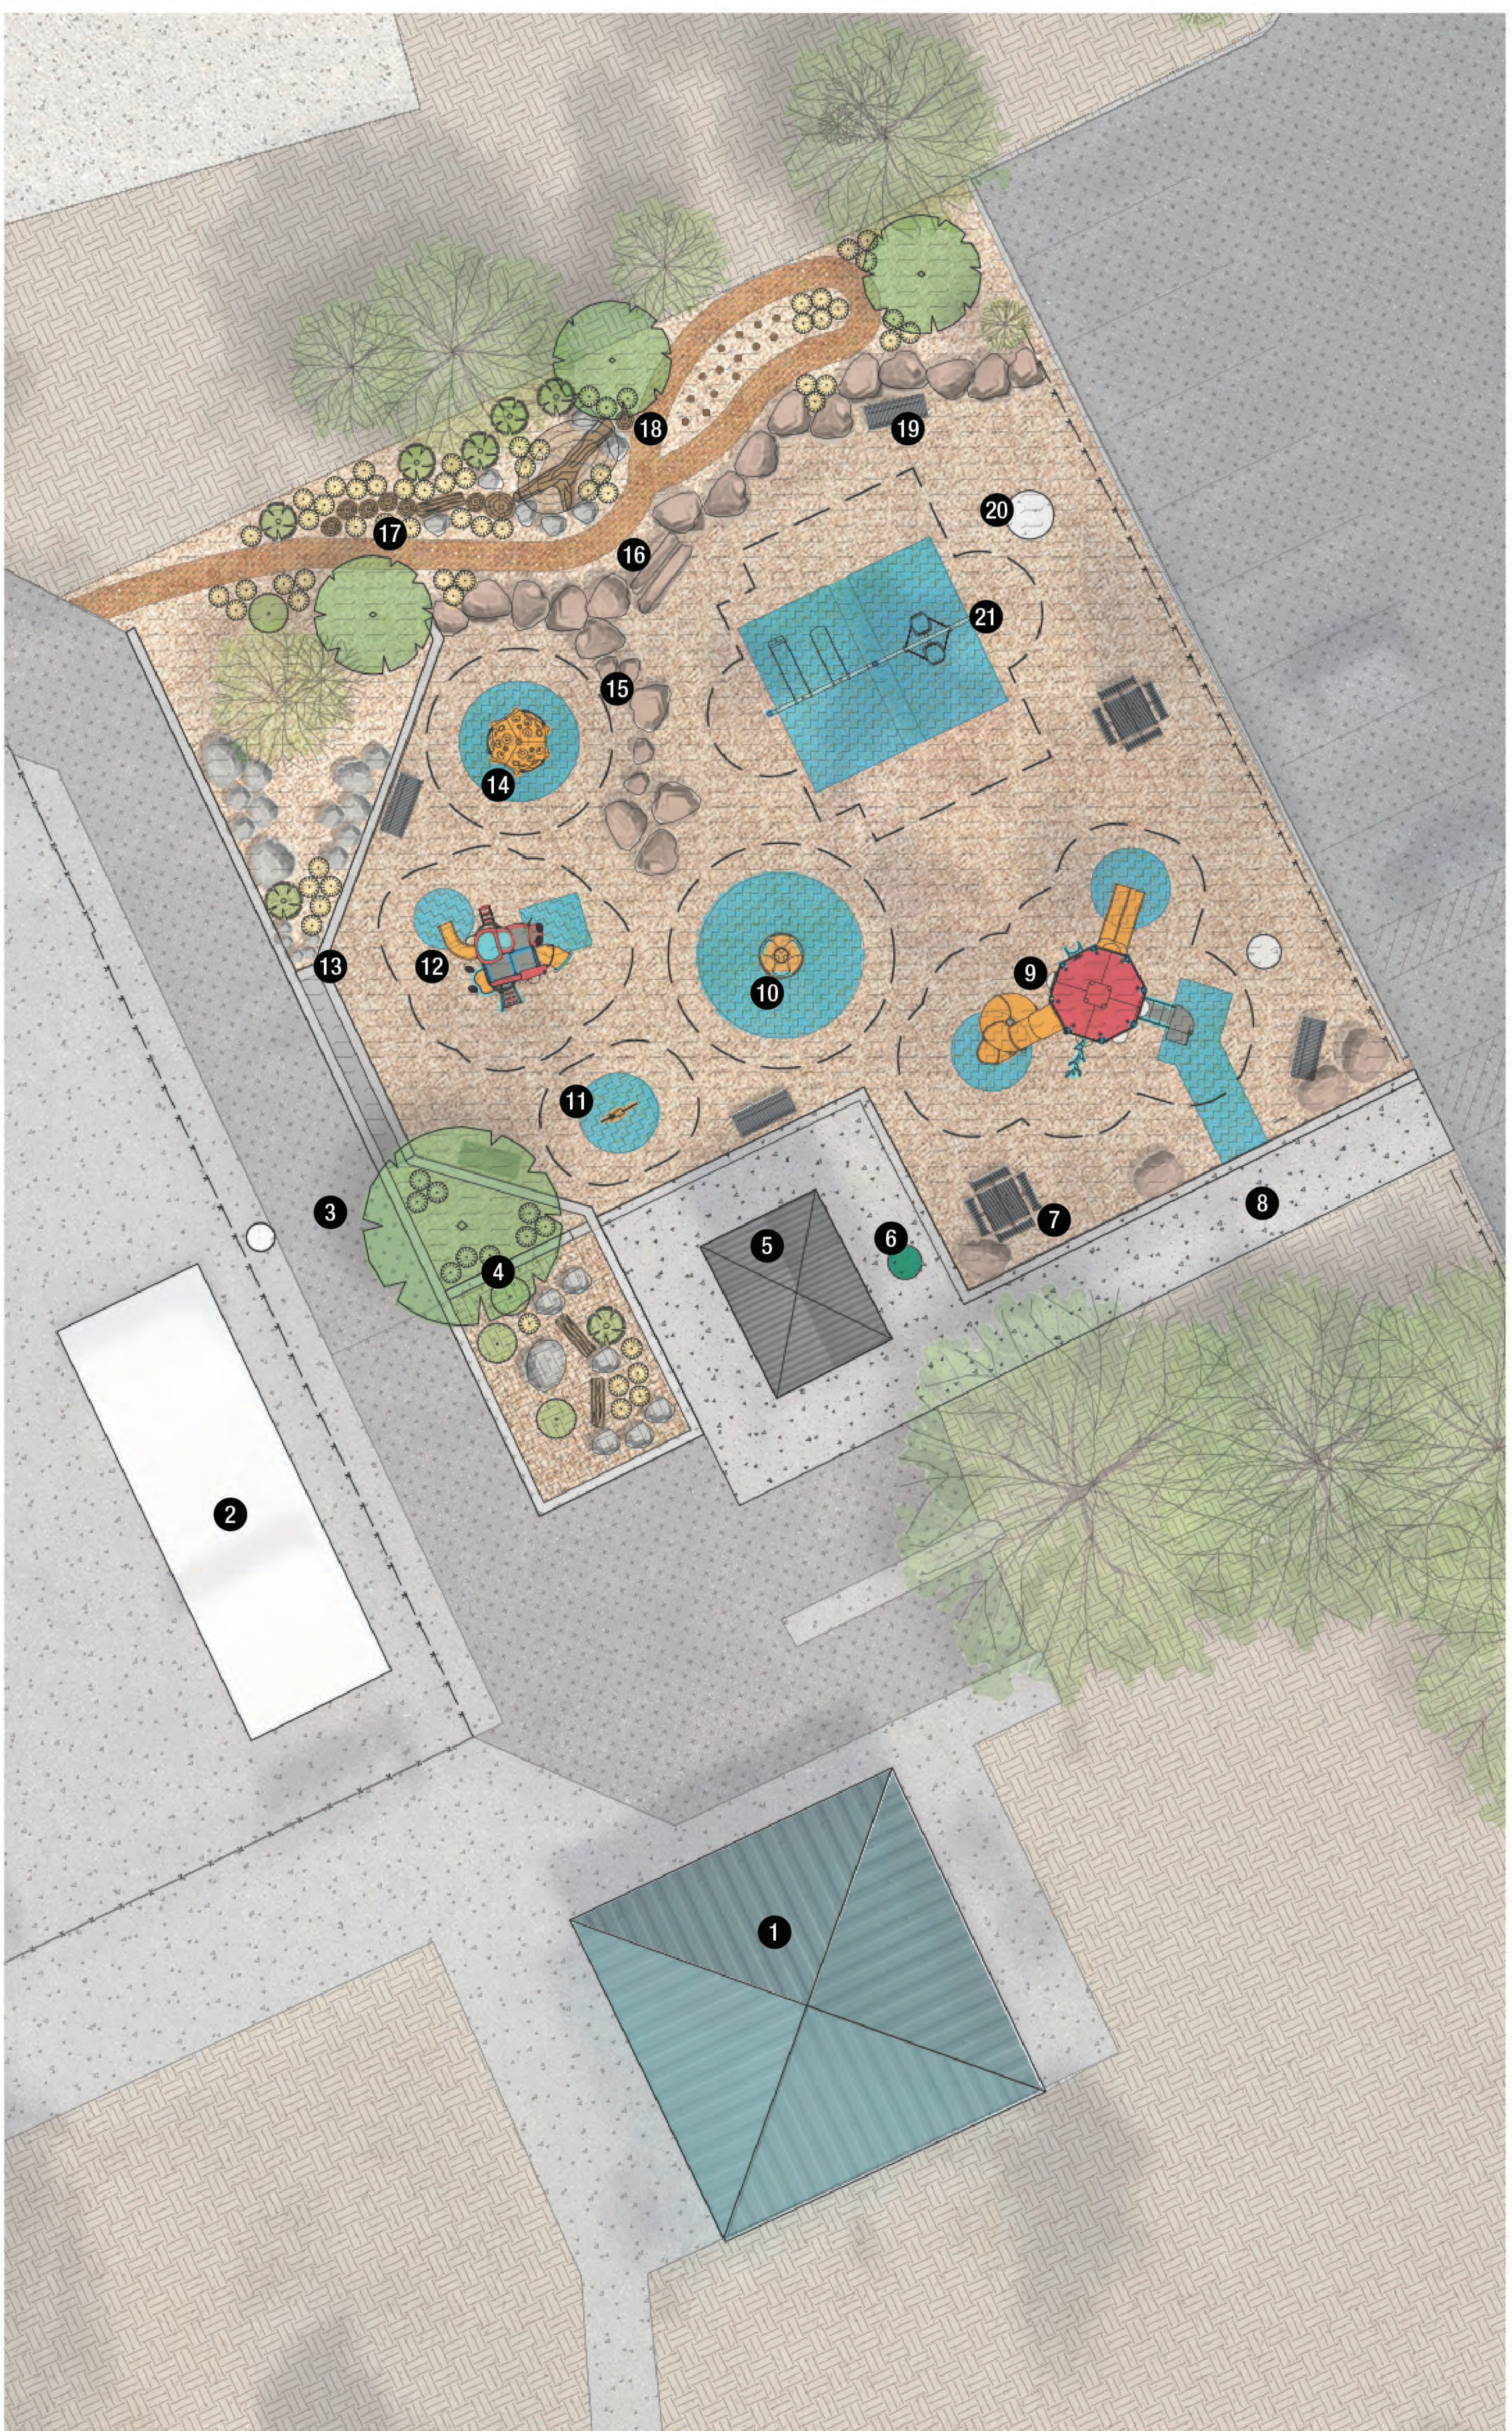


PLAY EQUIPMENT AND EXISTING AMENITIES LEGEND

- 1 EXISTING PAVILION STRUCTURE
- 2 EXISTING SKATE PARK
- 3 ACCESSIBLE ASPHALT TRAIL AND MAINTENANCE ACCESS
- 4 PLANTER BED
- 5 EXISTING RESTROOM
- 6 NEW WATER FOUNTAIN
- 7 TABLE
- 8 ACCESSIBLE PATH
- 9 5-12 PLAY STRUCTURE
- 10 5-12 SPINNER
- 11 2-12 BOUNCY ROCKET SHIP
- 12 2-5 PLAY STRUCTURE
- 13 STORMWATER RUNNEL
- 14 2-12 DOME CLIMBER
- 15 BOULDER SCRAMBLE
- 16 NATURE PLAY TRAIL ENTRANCE
- 17 LOG CROSSING
- 18 BALANCE POLES
- 19 BENCH
- 20 EXISTING ROCKET
- 21 SWING SET WITH ACCESSIBLE SEAT AND TODDLER SWING

MATERIALS LEGEND

- CONCRETE
- ASPHALT
- WOOD FIBER PLAY SURFACE
- RUBBER PLAY SURFACE
- CRUSHER FINE PATH
- EXISTING LANDSCAPE
- LANDSCAPE BOULDER

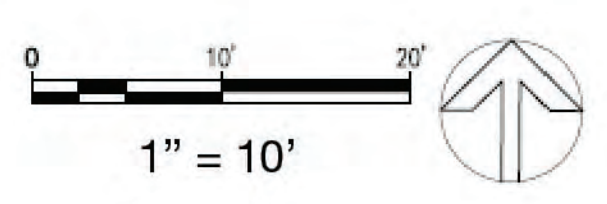

15 BOULDER SCRAMBLE



17 TREE TRUNK STEPPERS



18 LOG CROSSING AND BALANCE POLES

Piñon Park Concept 1
White Rock, New Mexico





MARCH 2024

PLAY EQUIPMENT AND EXISTING AMENITIES LEGEND

- 1 EXISTING PAVILION STRUCTURE
- 2 EXISTING SKATE PARK
- 3 ACCESSIBLE ASPHALT TRAIL AND MAINTENANCE ACCESS
- 4 TREE PLANTER
- 5 EXISTING RESTROOM
- 6 NEW WATER FOUNTAIN
- 7 BENCH
- 8 ACCESSIBLE PATH
- 9 5-12 PLAY STRUCTURE
- 10 BOULDER STEPPERS
- 11 5-12 SPINNER
- 12 EXISTING SWING SET
- 13 2-12 DOME CLIMBER
- 14 NATURE PLAY TRAIL ENTRANCE
- 15 LOG CROSSING
- 16 TABULAR BOULDER BRIDGE
- 17 2-5 PLAY STRUCTURE
- 18 EXISTING ROCKET
- 19 2-12 BOUNCY ROCKET SHIP
- 20 TABLE

MATERIALS LEGEND

- CONCRETE
- ASPHALT
- WOOD FIBER PLAY SURFACE
- RUBBER PLAY SURFACE
- CRUSHER FINE PATH
- EXISTING LANDSCAPE
- LANDSCAPE BOULDER

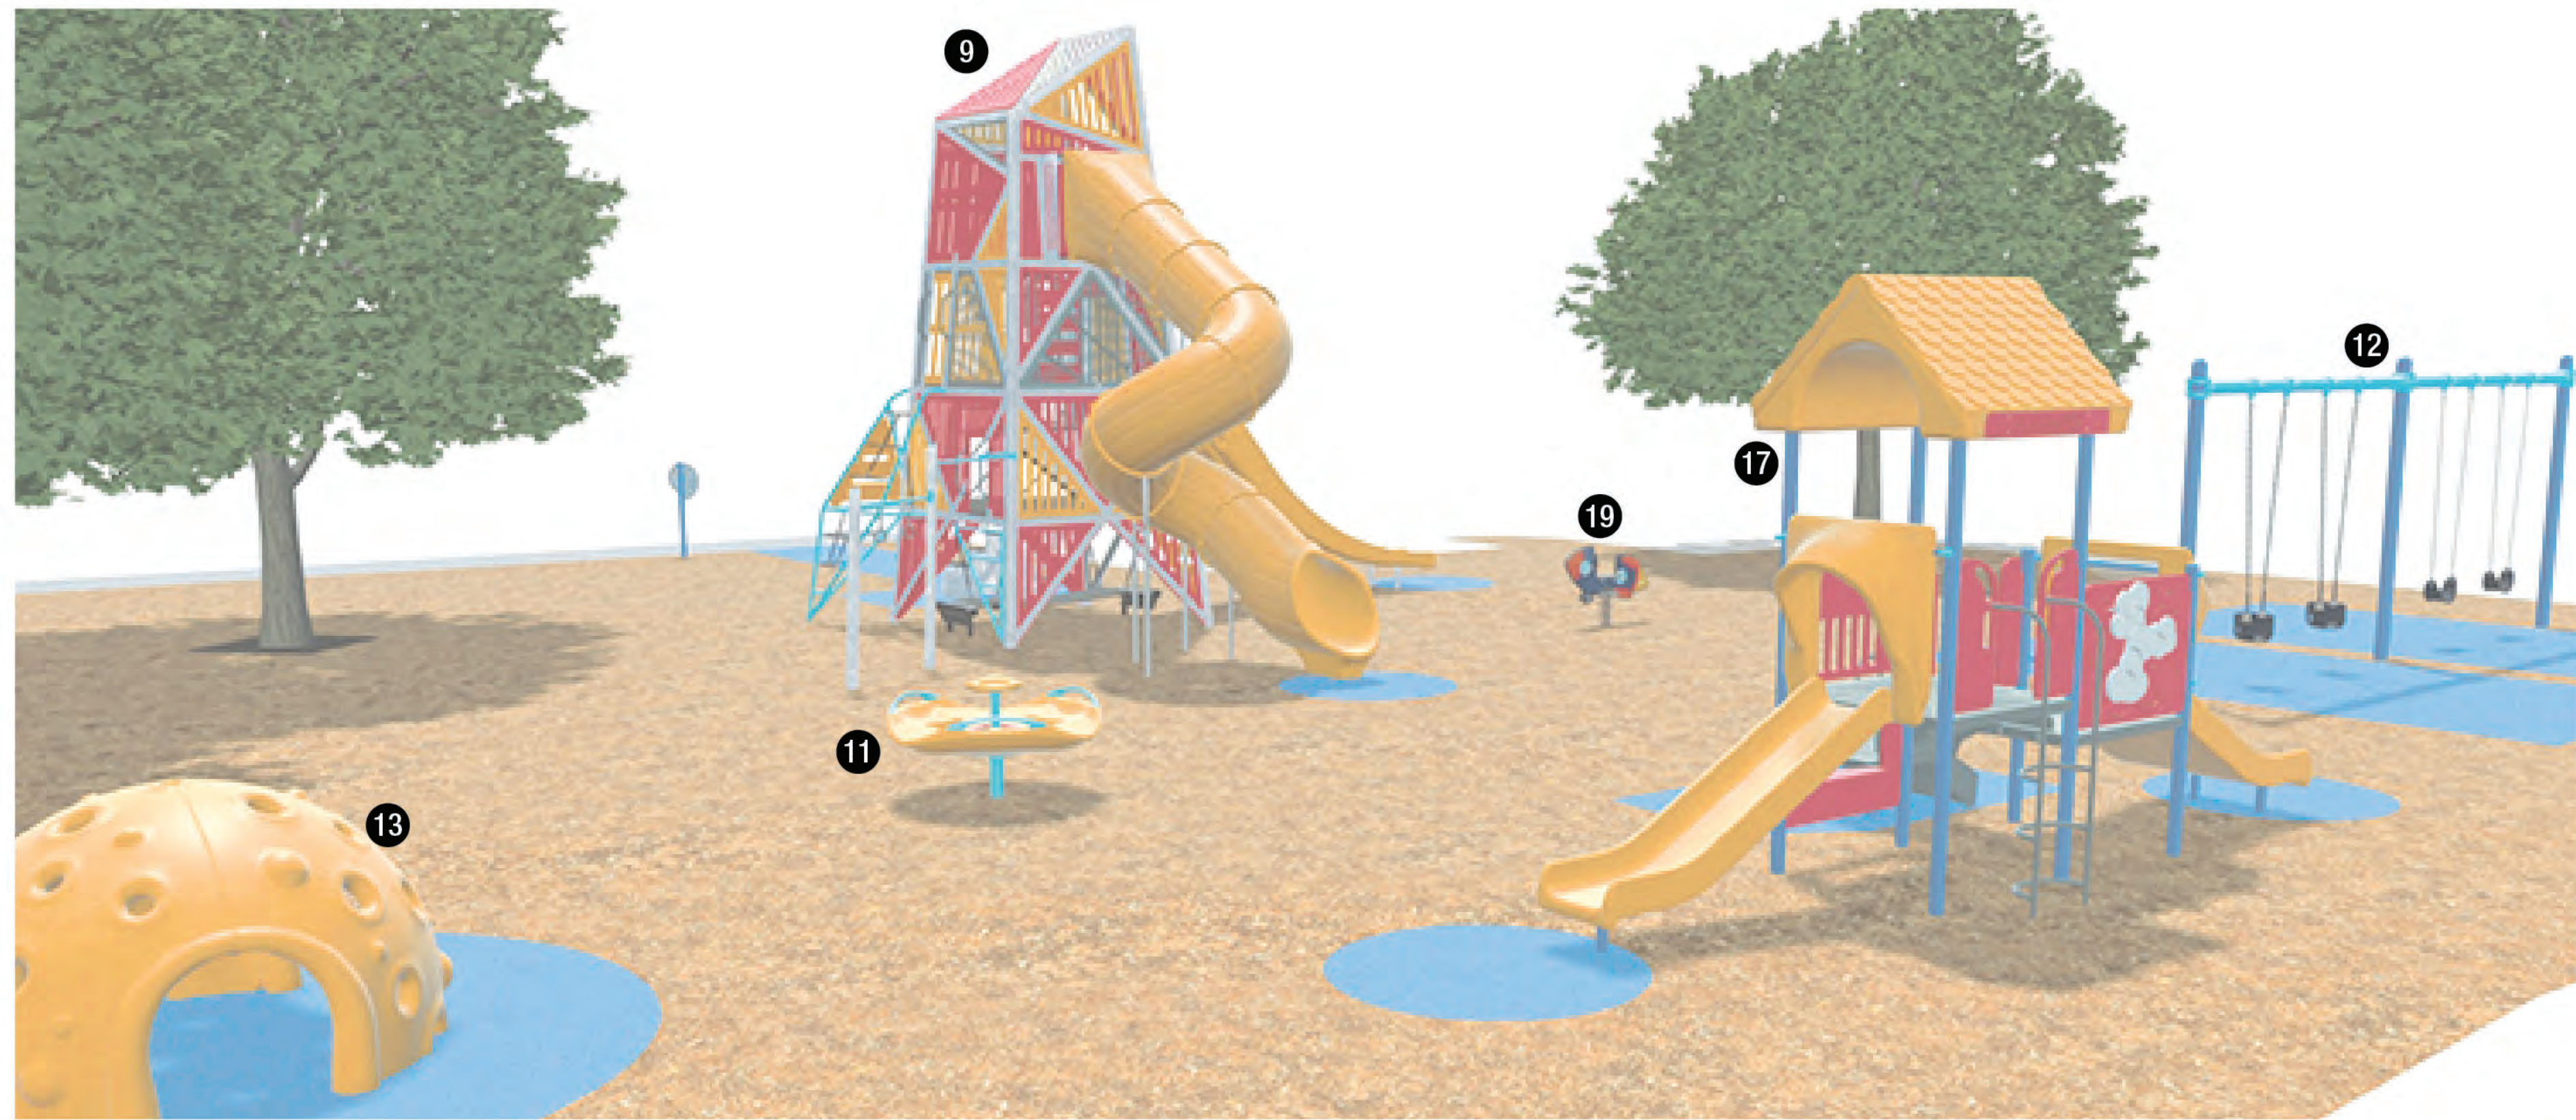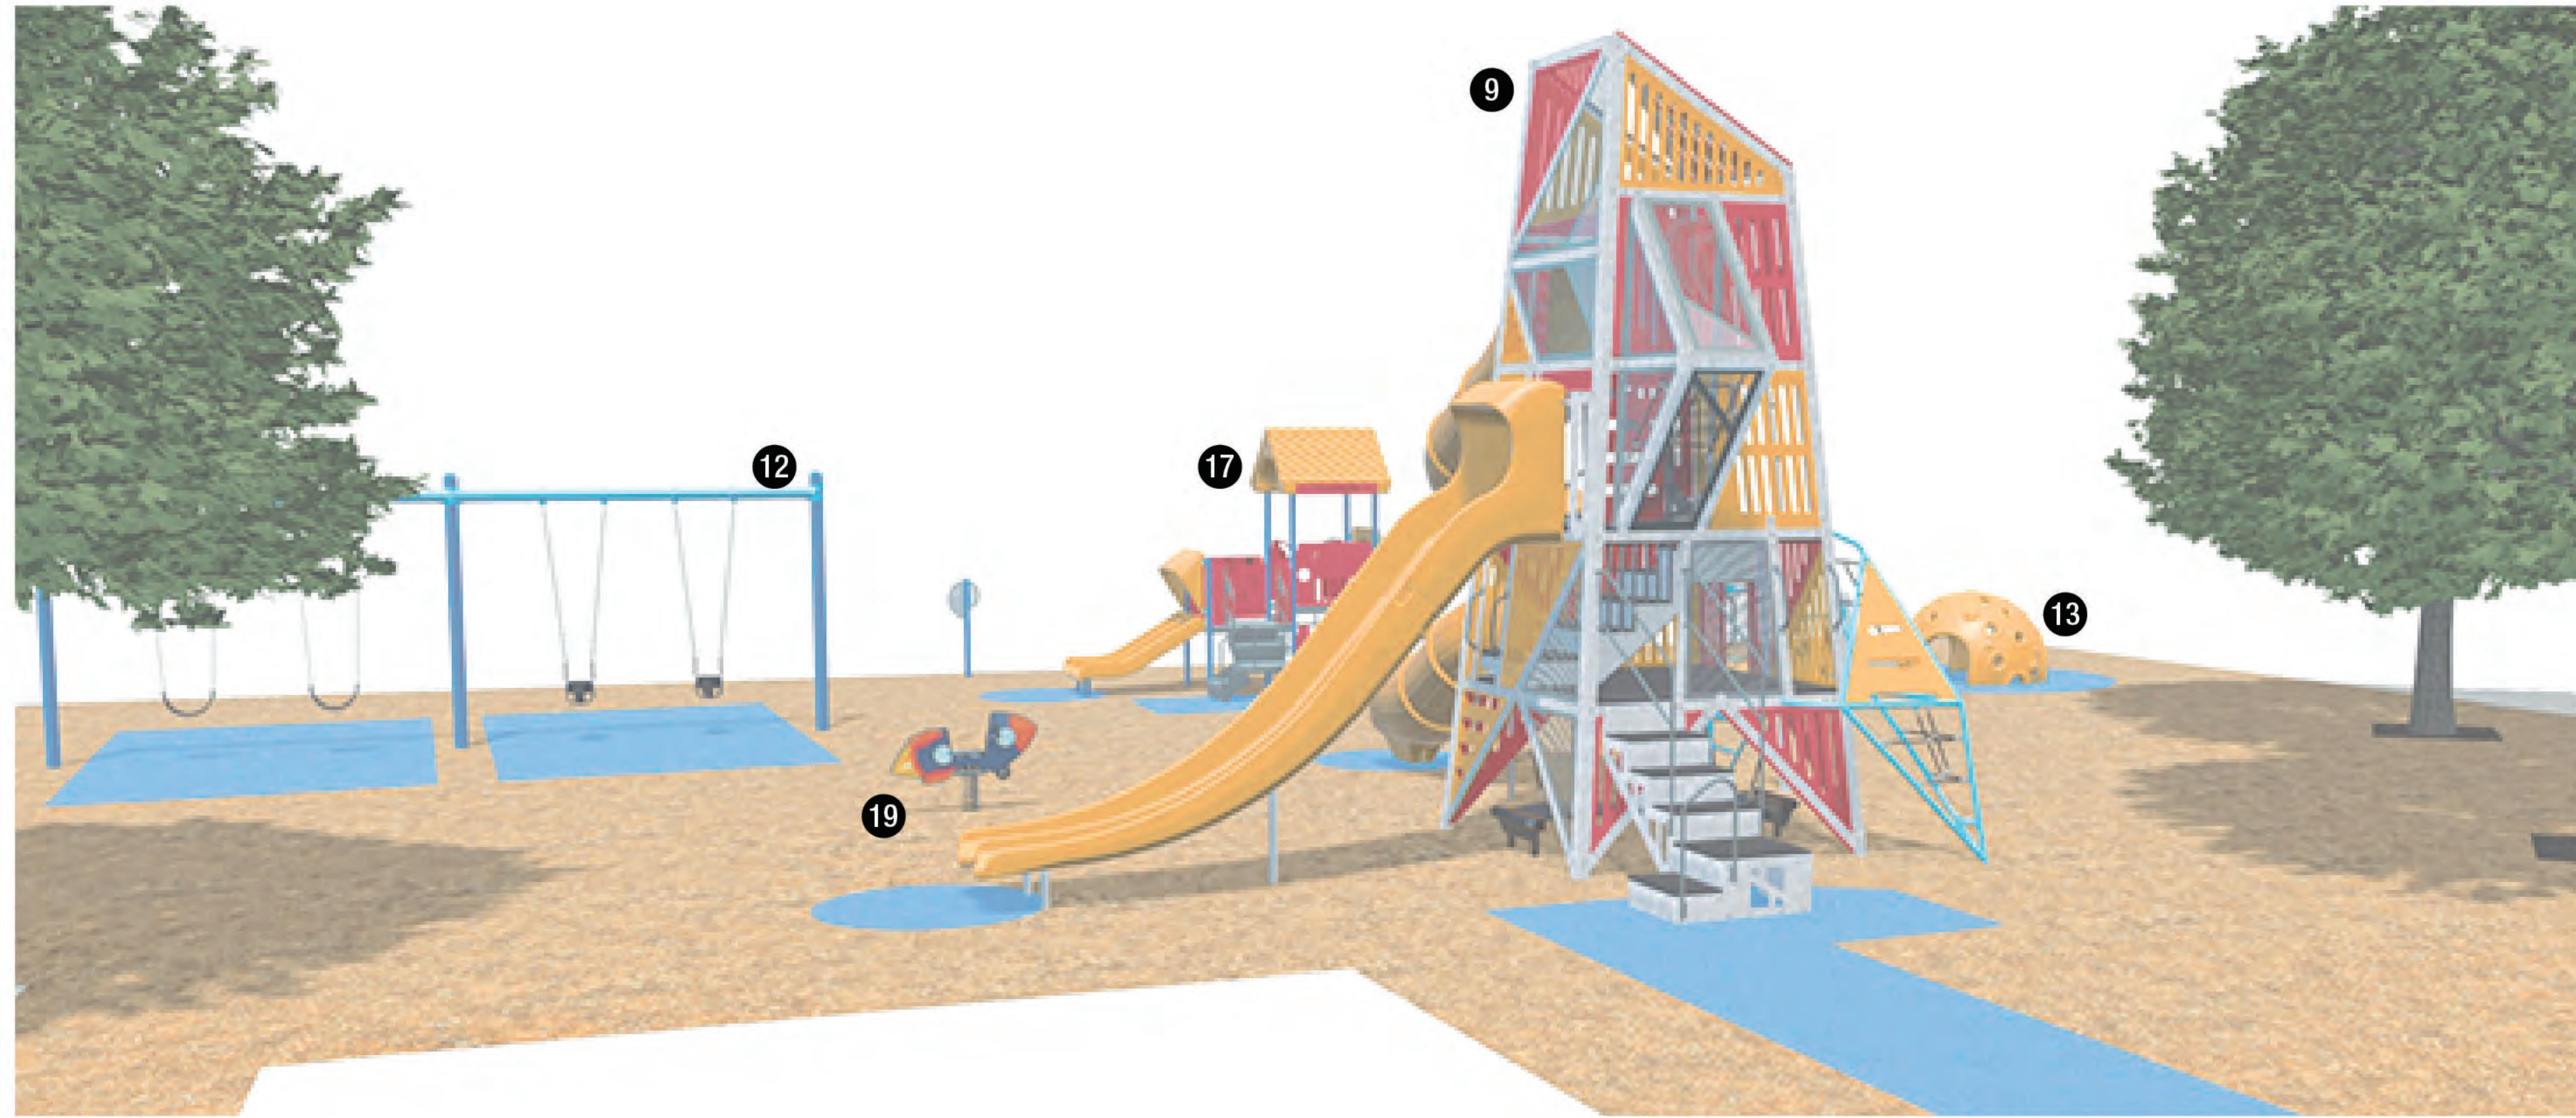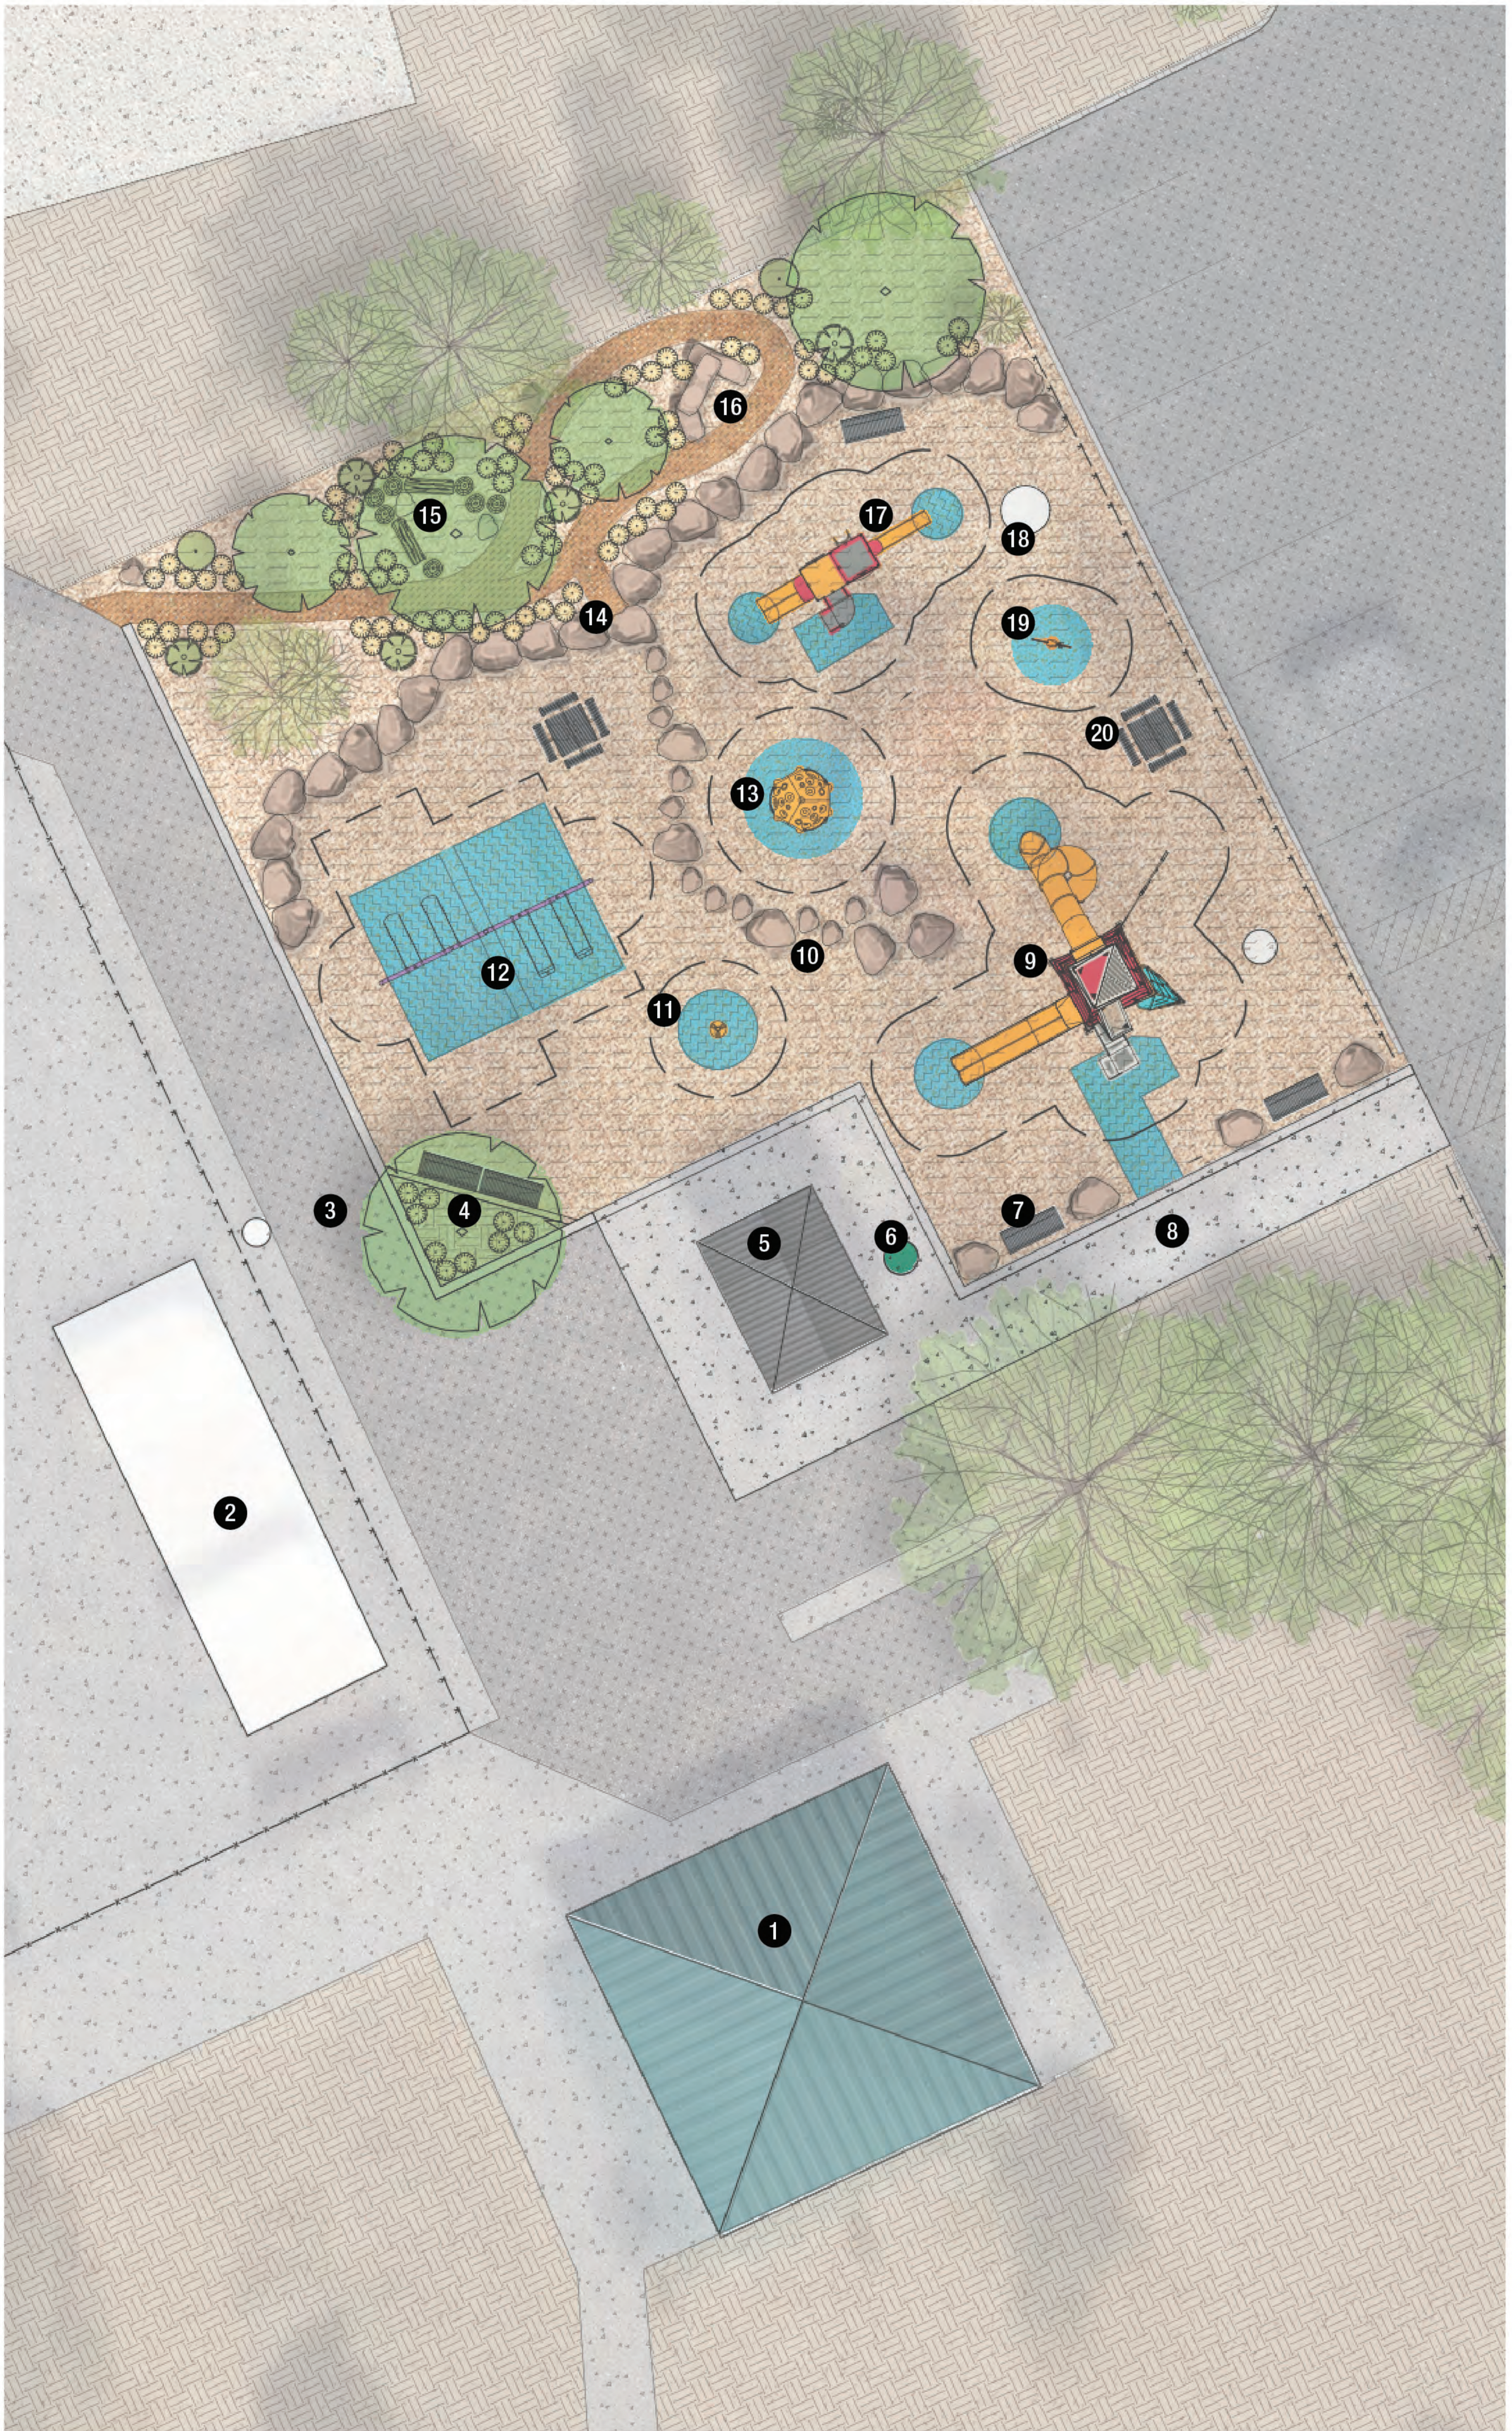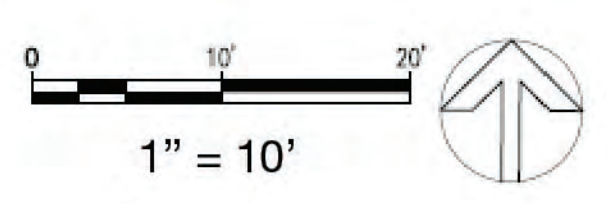

10 BOULDER STEPPERS



15 LOG CROSSING



16 TABULAR BOULDER BRIDGE

Piñon Park Concept 2
White Rock, New Mexico

MARCH 2024